


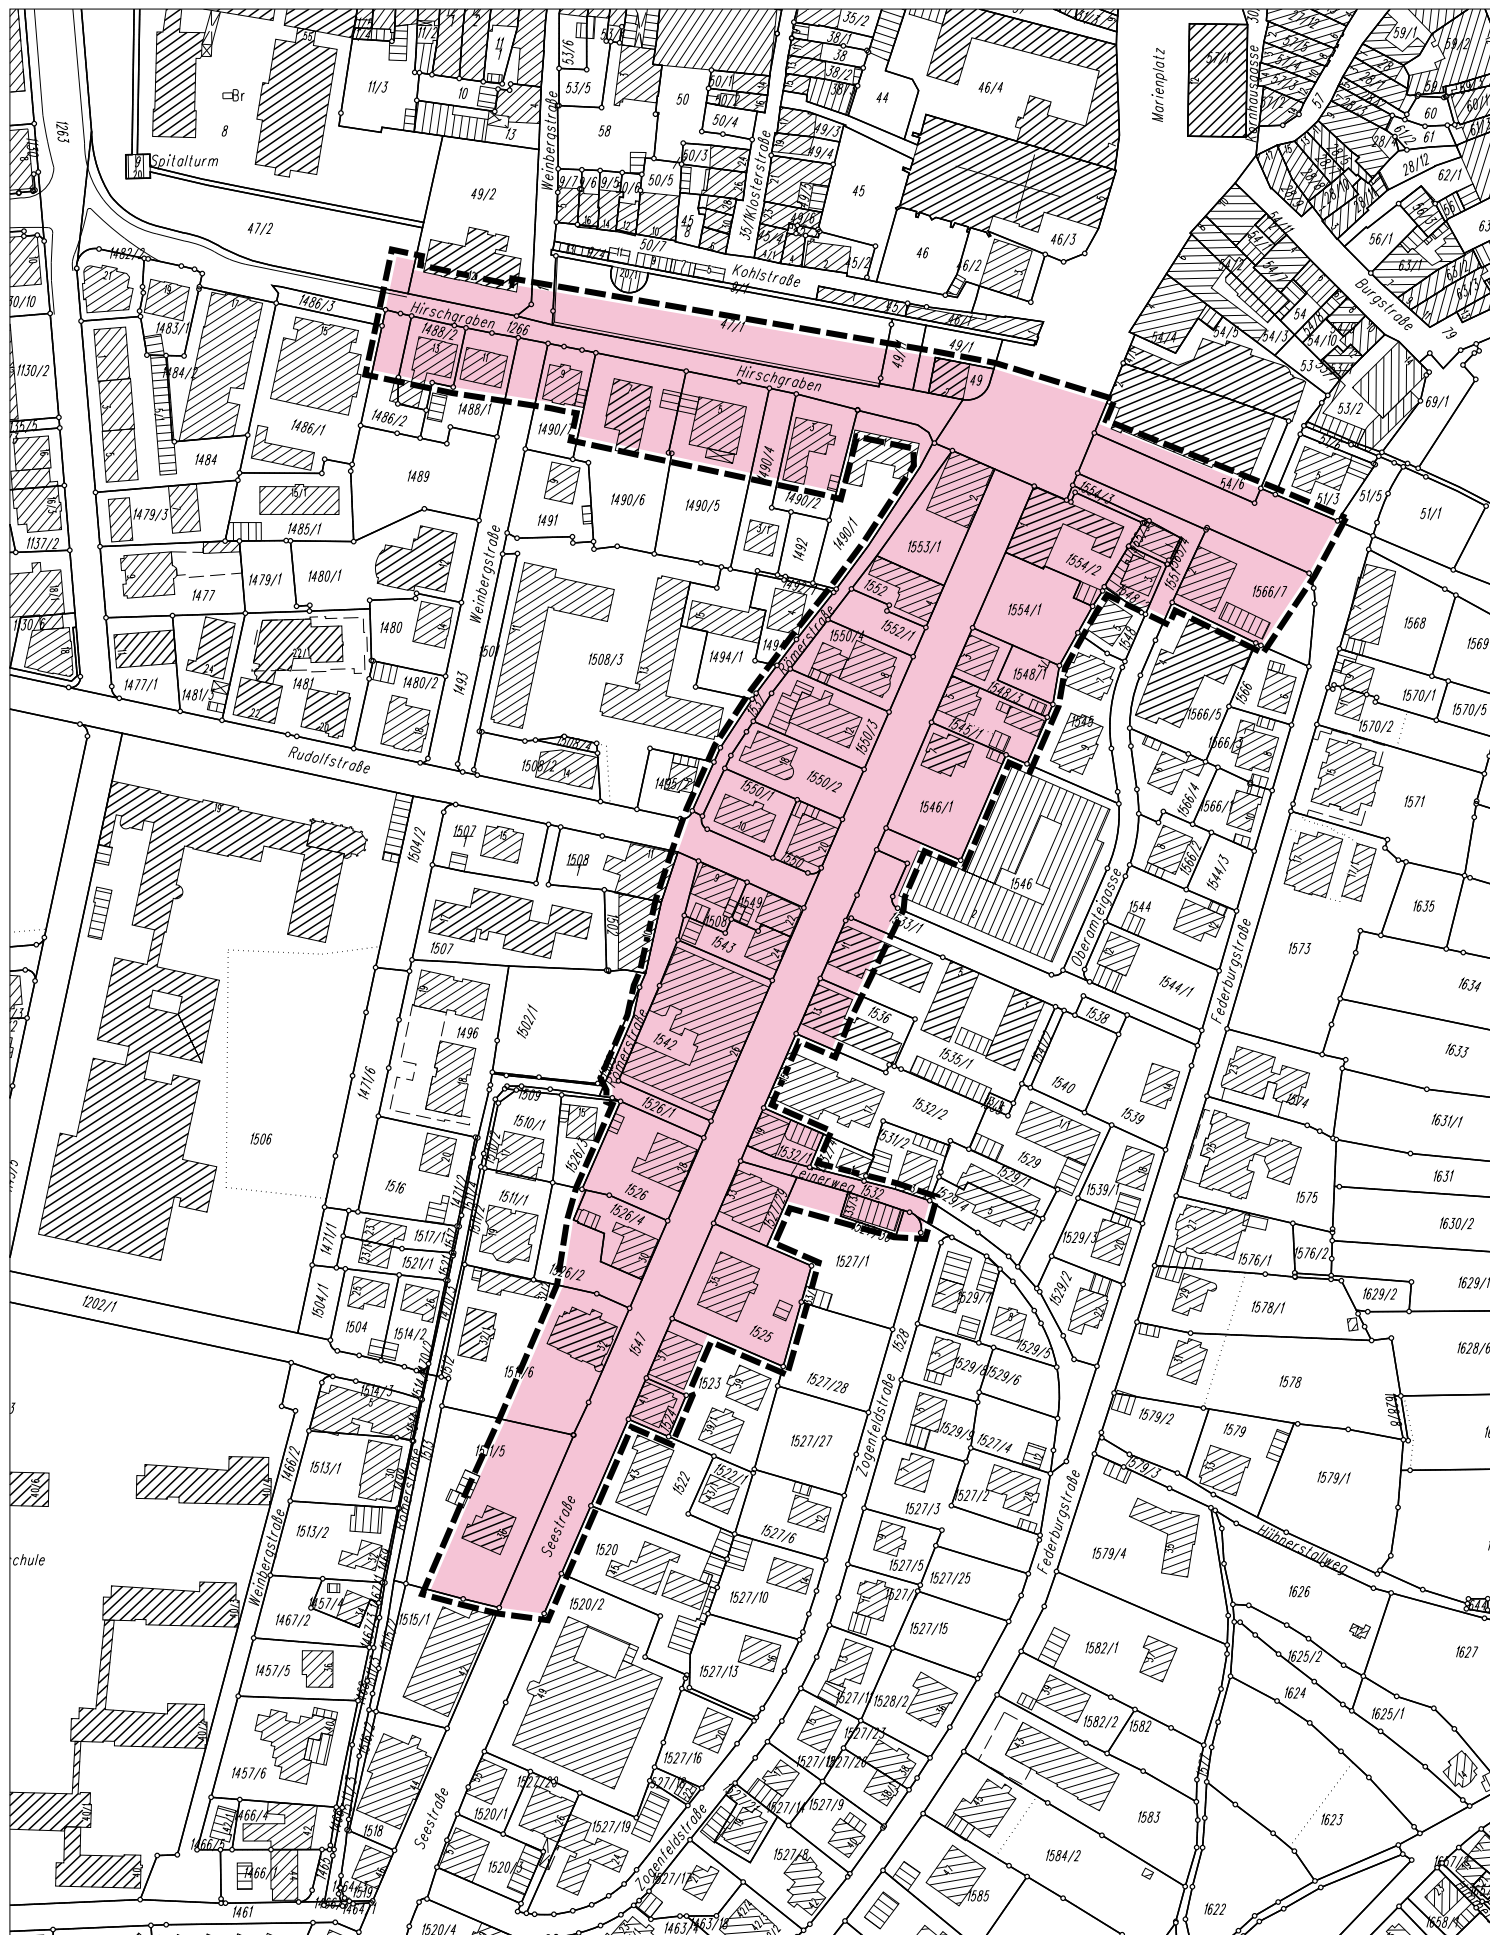


Sachbearbeiter:
Blank

Plannummer:
26827

Erhaltungssatzung
"Hirschgraben, Seestraße"
- Stand 21.02.2006

0 20 40 60 80 100 120 140 160 180 200 220 240 260 m

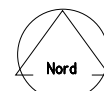

M 1:2500

 **Stadt
Ravensburg**