



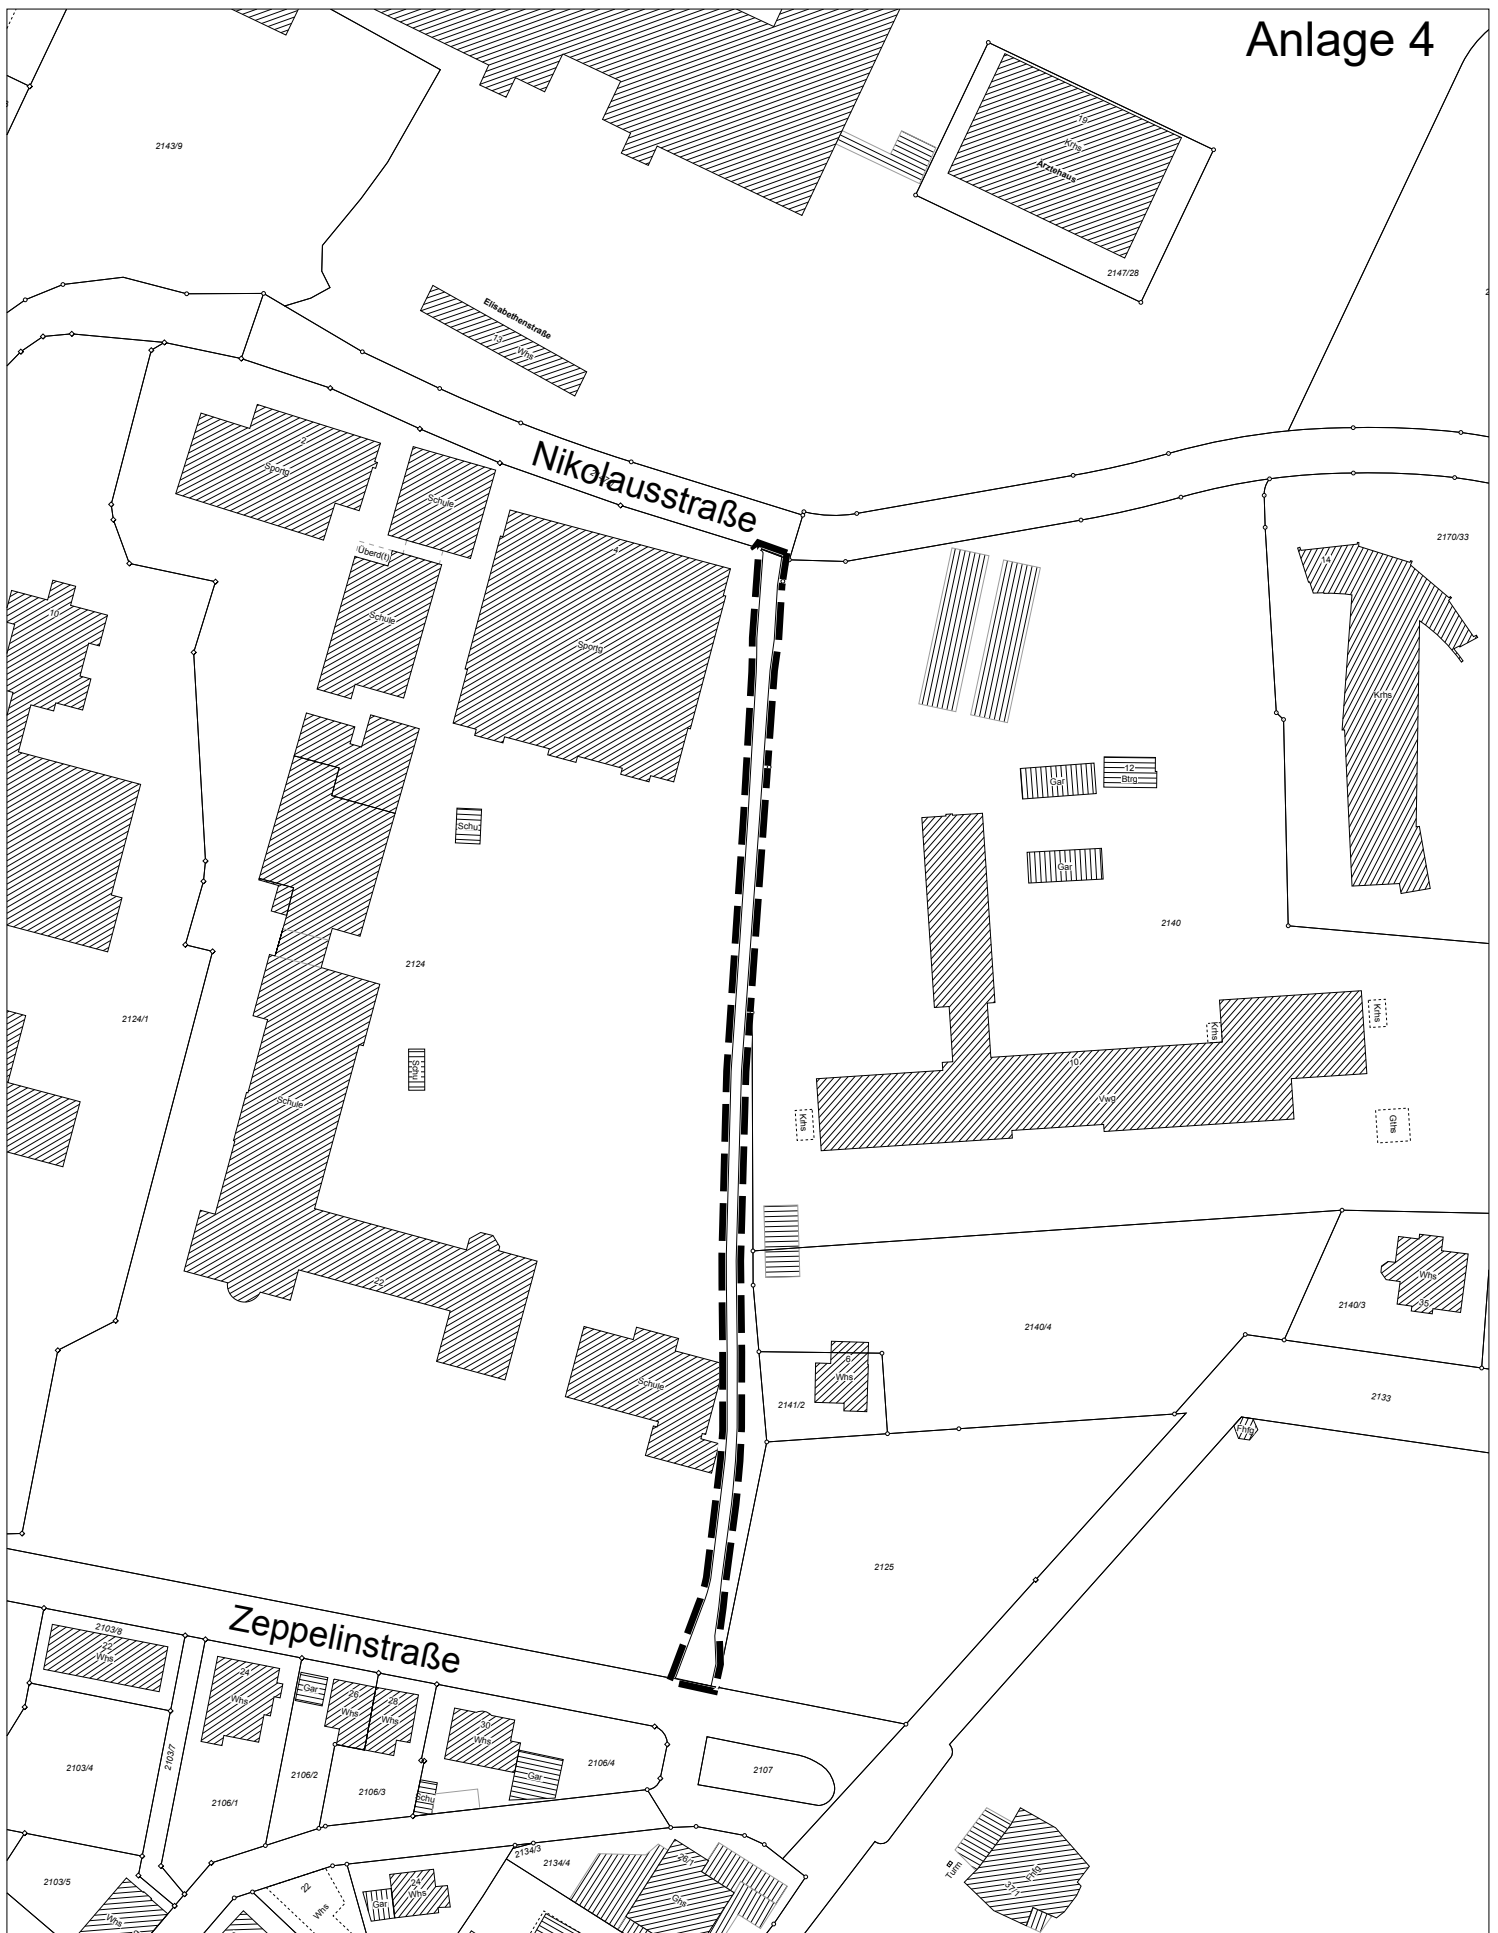

Verbindung Nikolausstraße - Zeppelinstraße

◆ Lageplan 05.03.2018

0 20 40 60 80 100 120 140 160 m

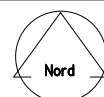

M 1:1500