


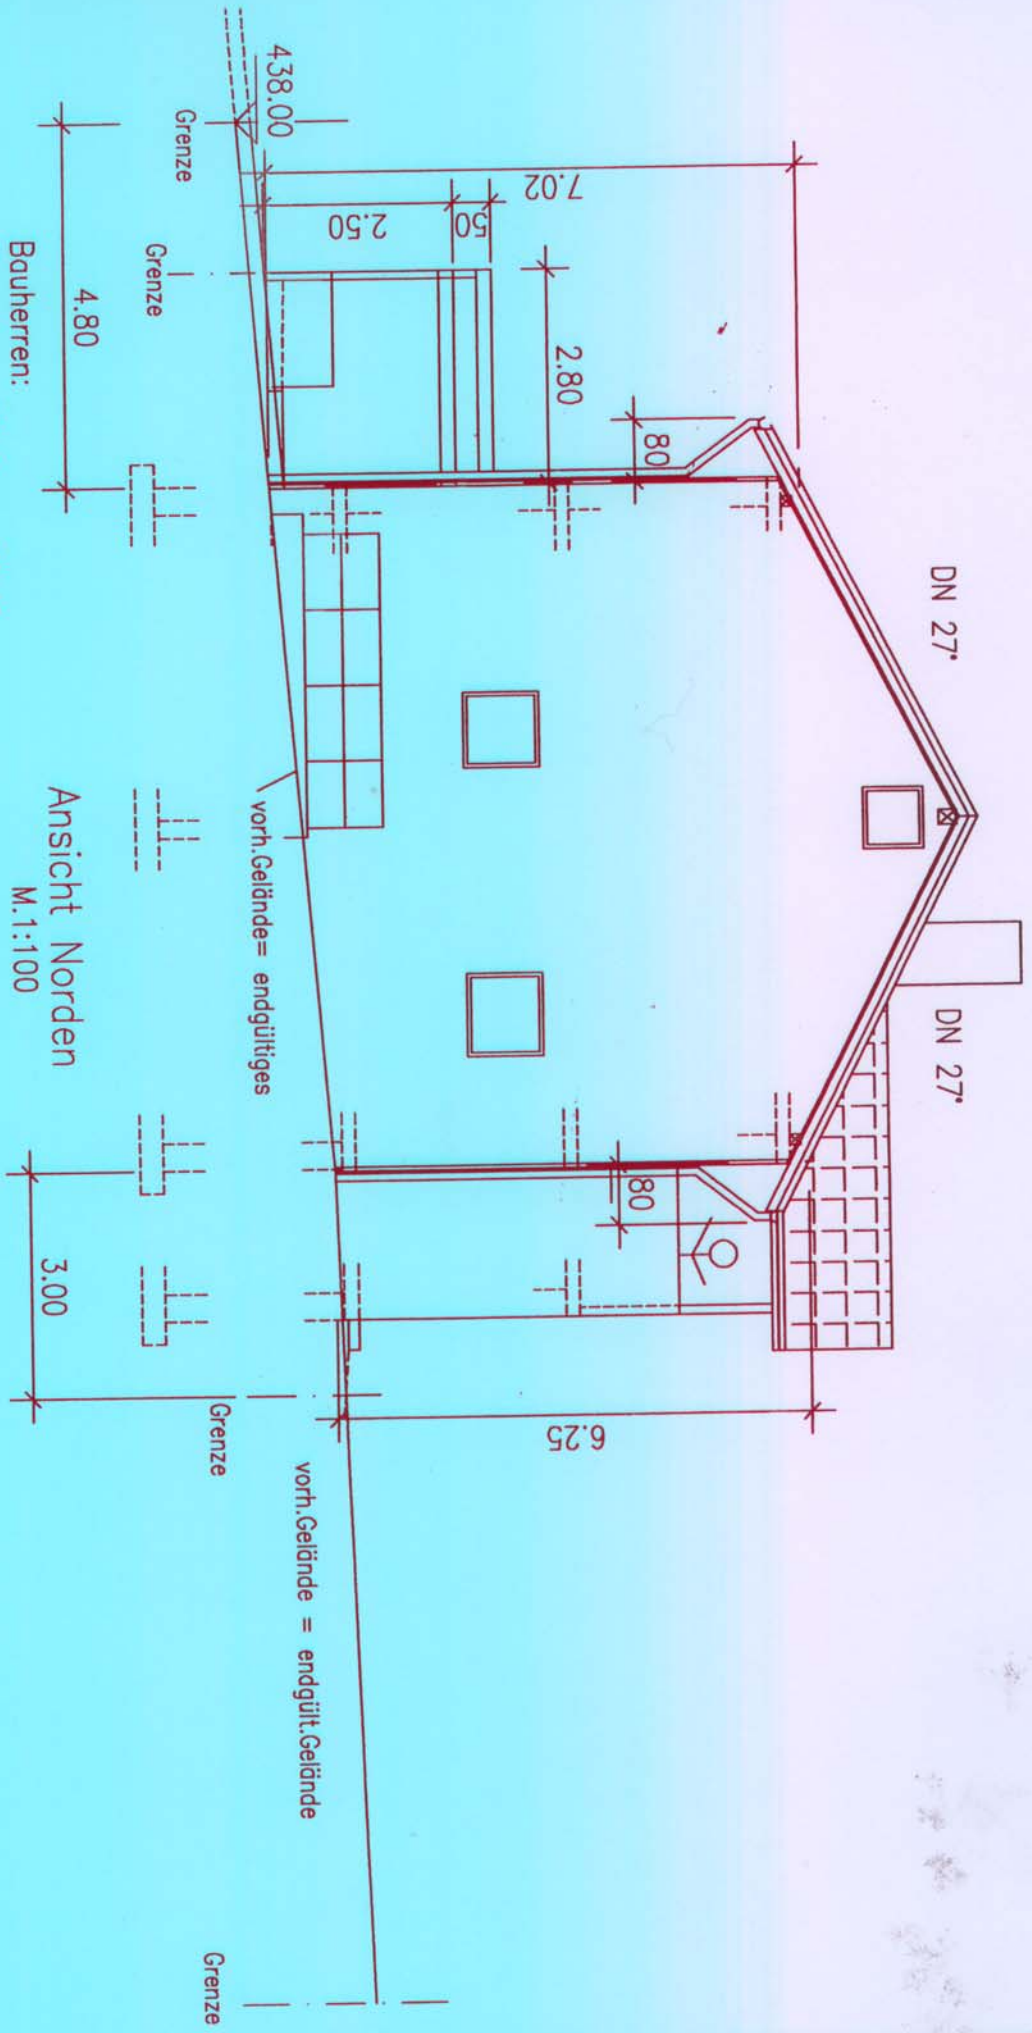

Bauherren:
 Sascha+Miriam Wolf
 RV-Oberzell d. 24.12.09

Planfertiger:

ROLAND WOLF
 Dipl.-Ing. (FH)

Holderlinstr. 11
 74639 RAVENSBURG

A. Weller

S. Wolf