


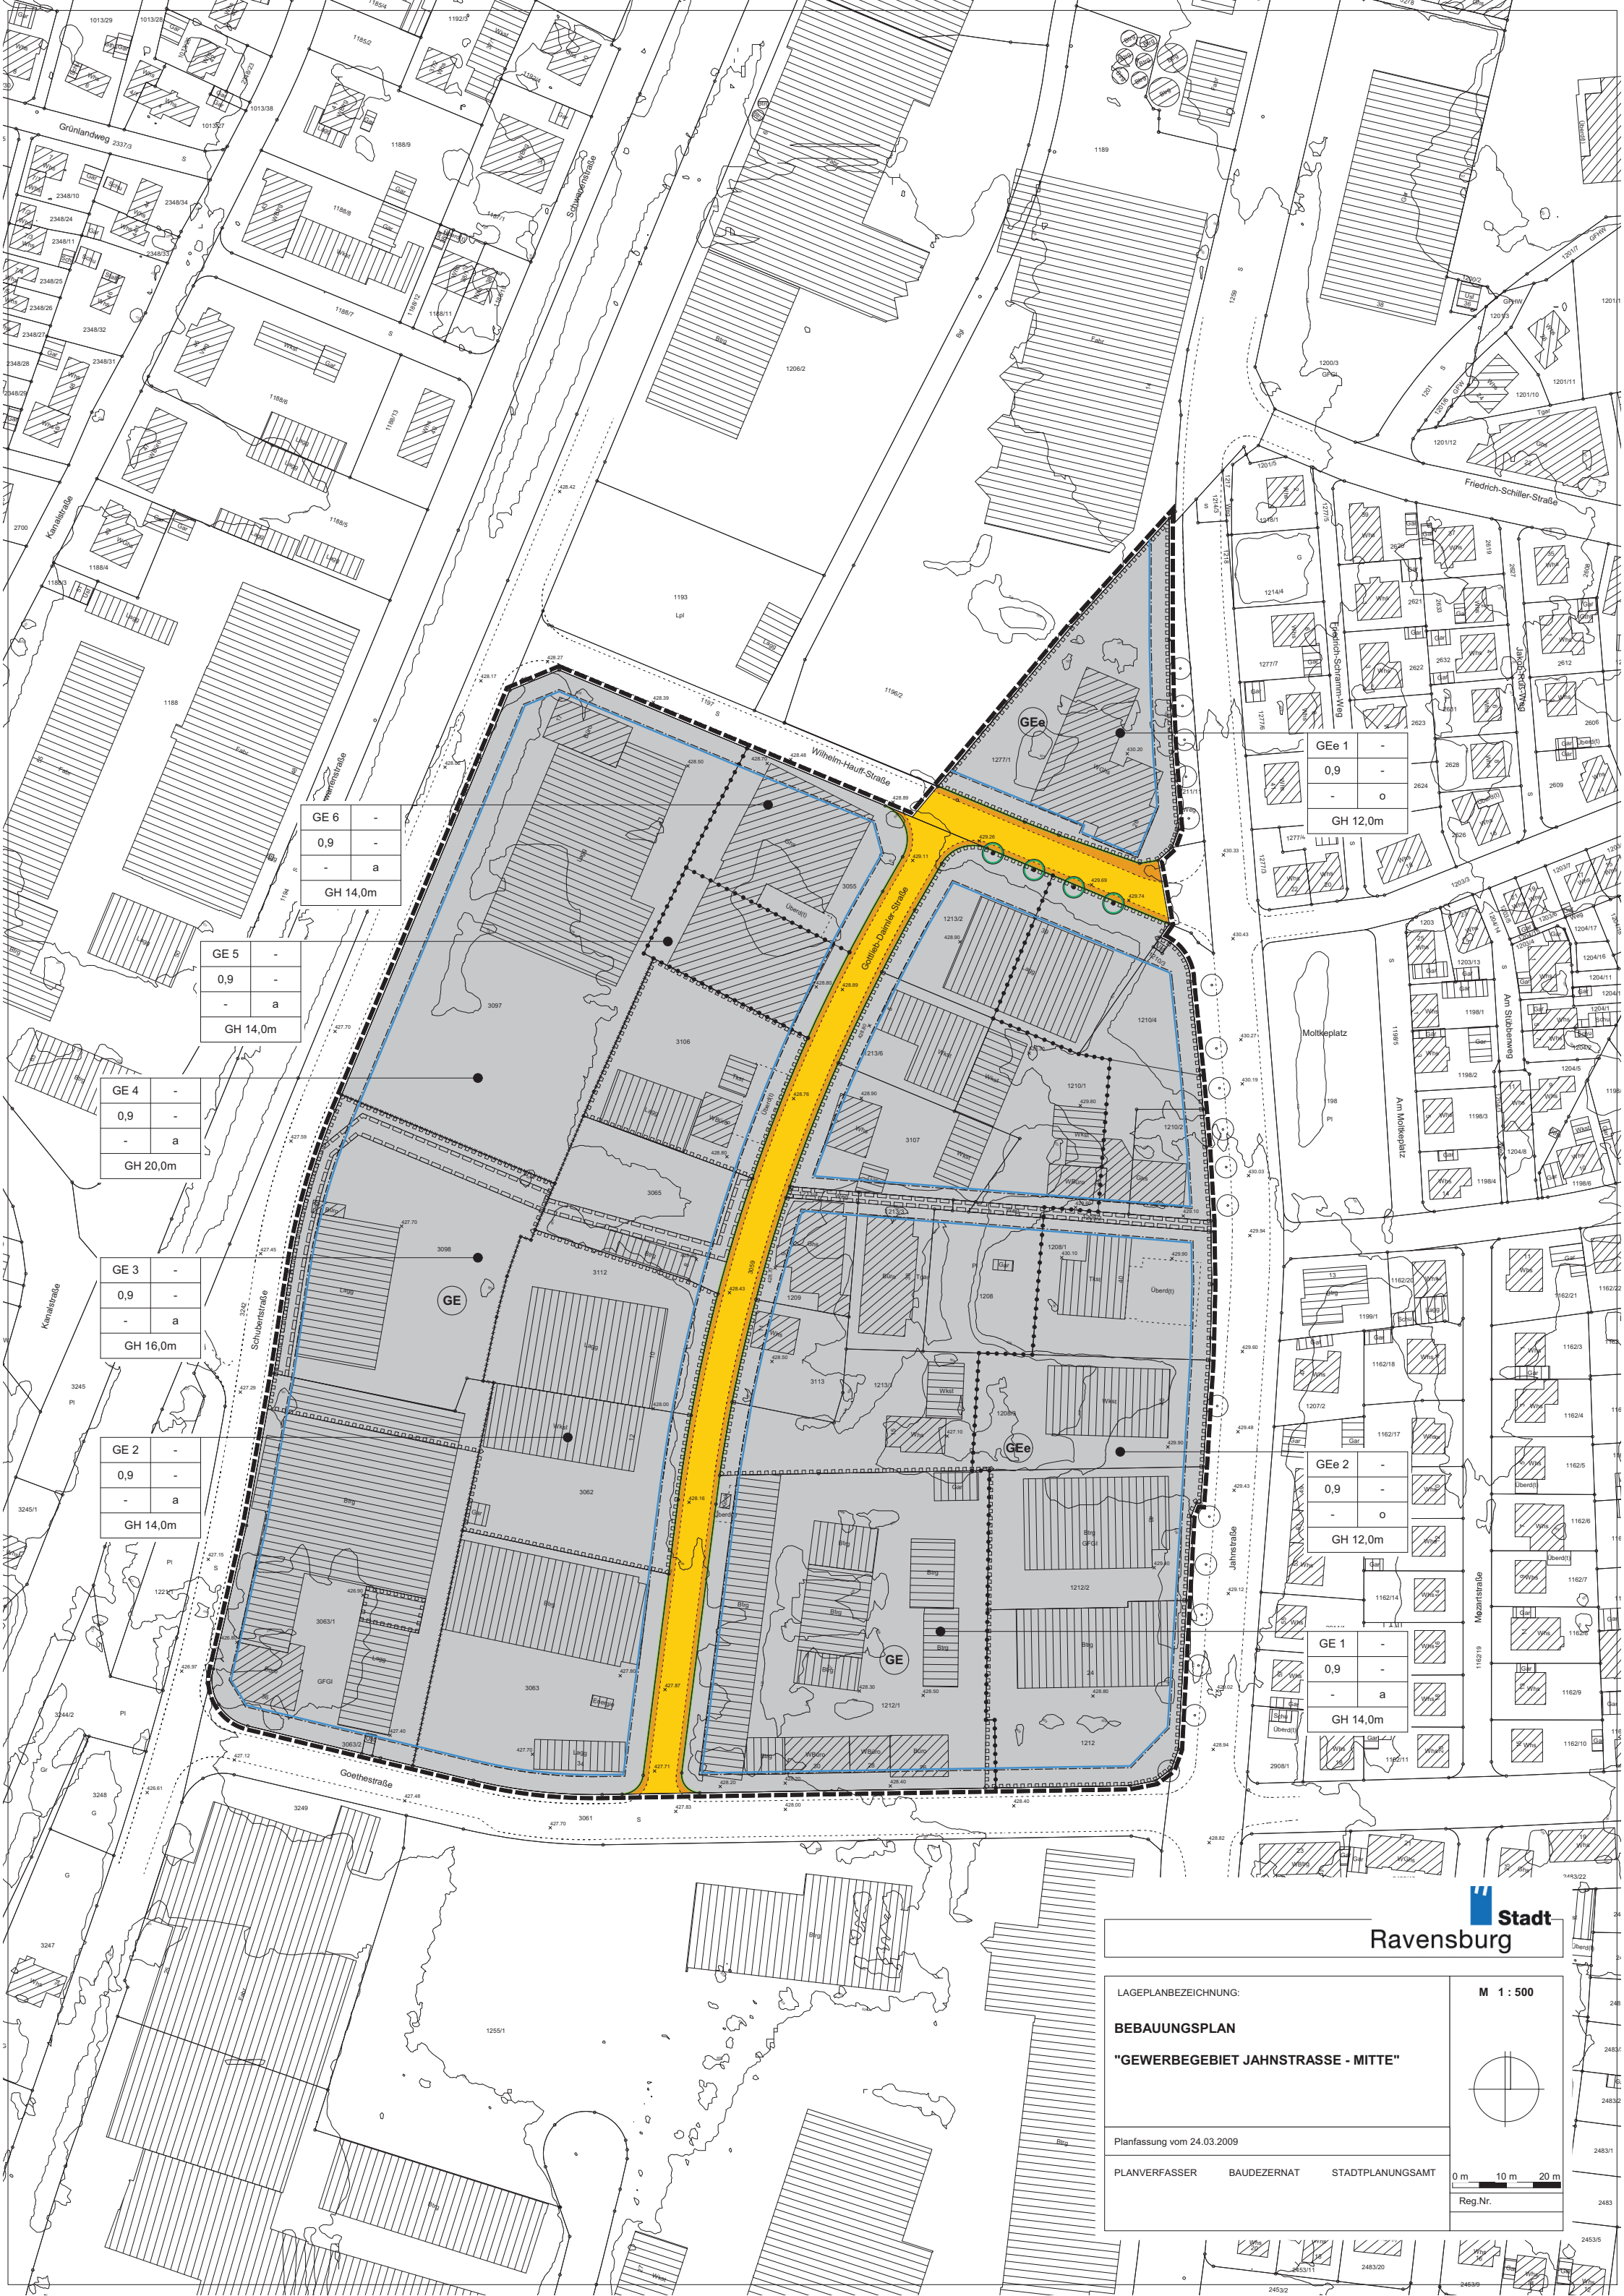

GE 6	-
0,9	-
-	a
GH 14,0m	

GE 5	-
0,9	-
-	a
GH 14,0m	

GE 4	-
0,9	-
-	a
GH 20,0m	

GE 3	-
0,9	-
-	a
GH 16,0m	

GE 2	-
0,9	-
-	a
GH 14,0m	

GEe 1	-
0,9	-
-	o
GH 12,0m	

GEe 2	-
0,9	-
-	o
GH 12,0m	

GE 1	-
0,9	-
-	a
GH 14,0m	



LAGEPLANBEZEICHNUNG:
BEBAUUNGSPLAN
"GEWERBEBEGEBT JAHNSTRASSE - MITTE"

Planfassung vom 24.03.2009

PLANVERFASSER BAUDEZERNAT STADTPLANUNGSAMT

M 1 : 500

Reg.Nr.