

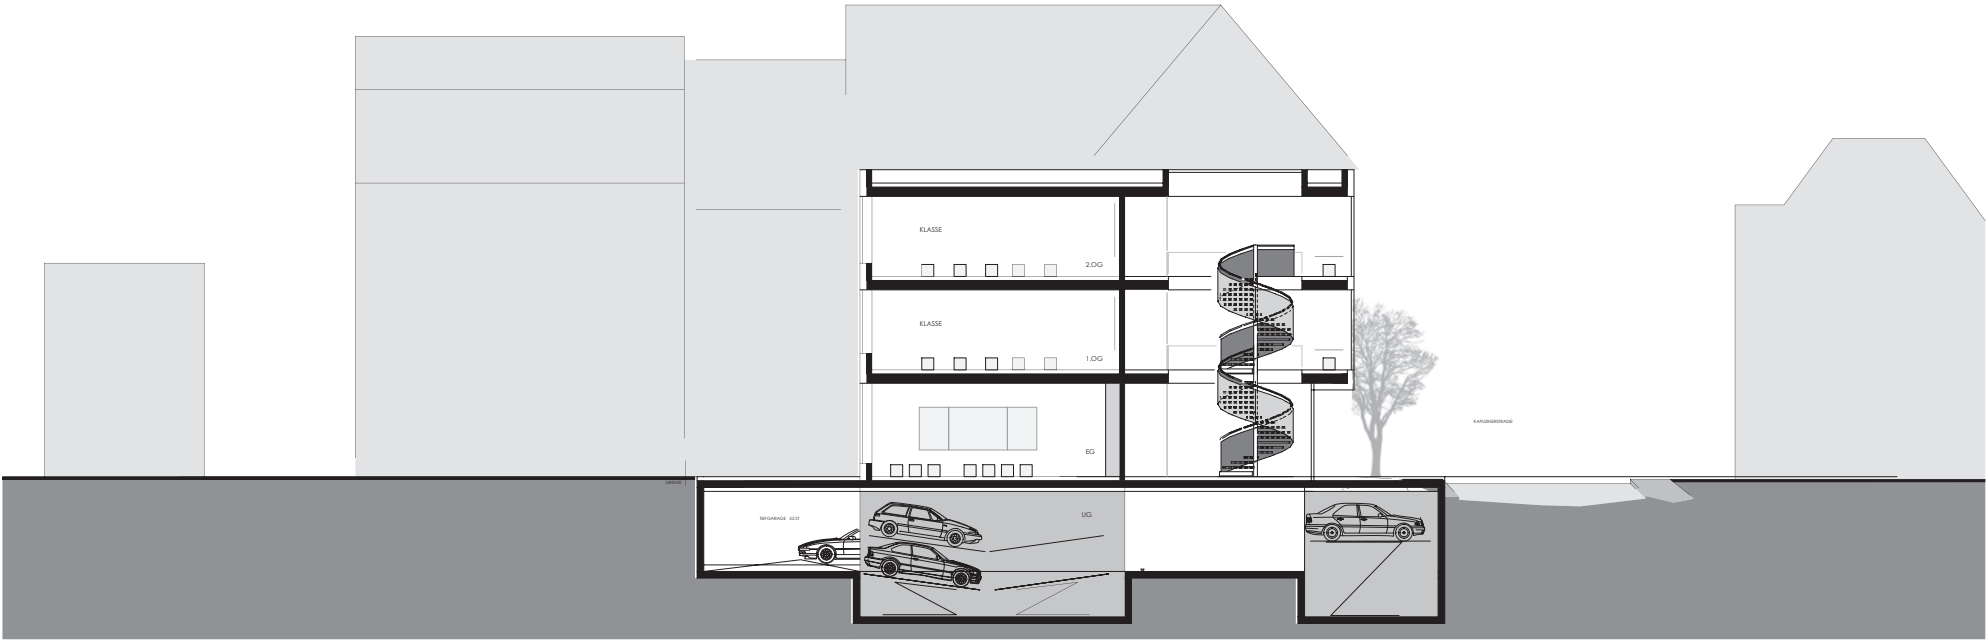


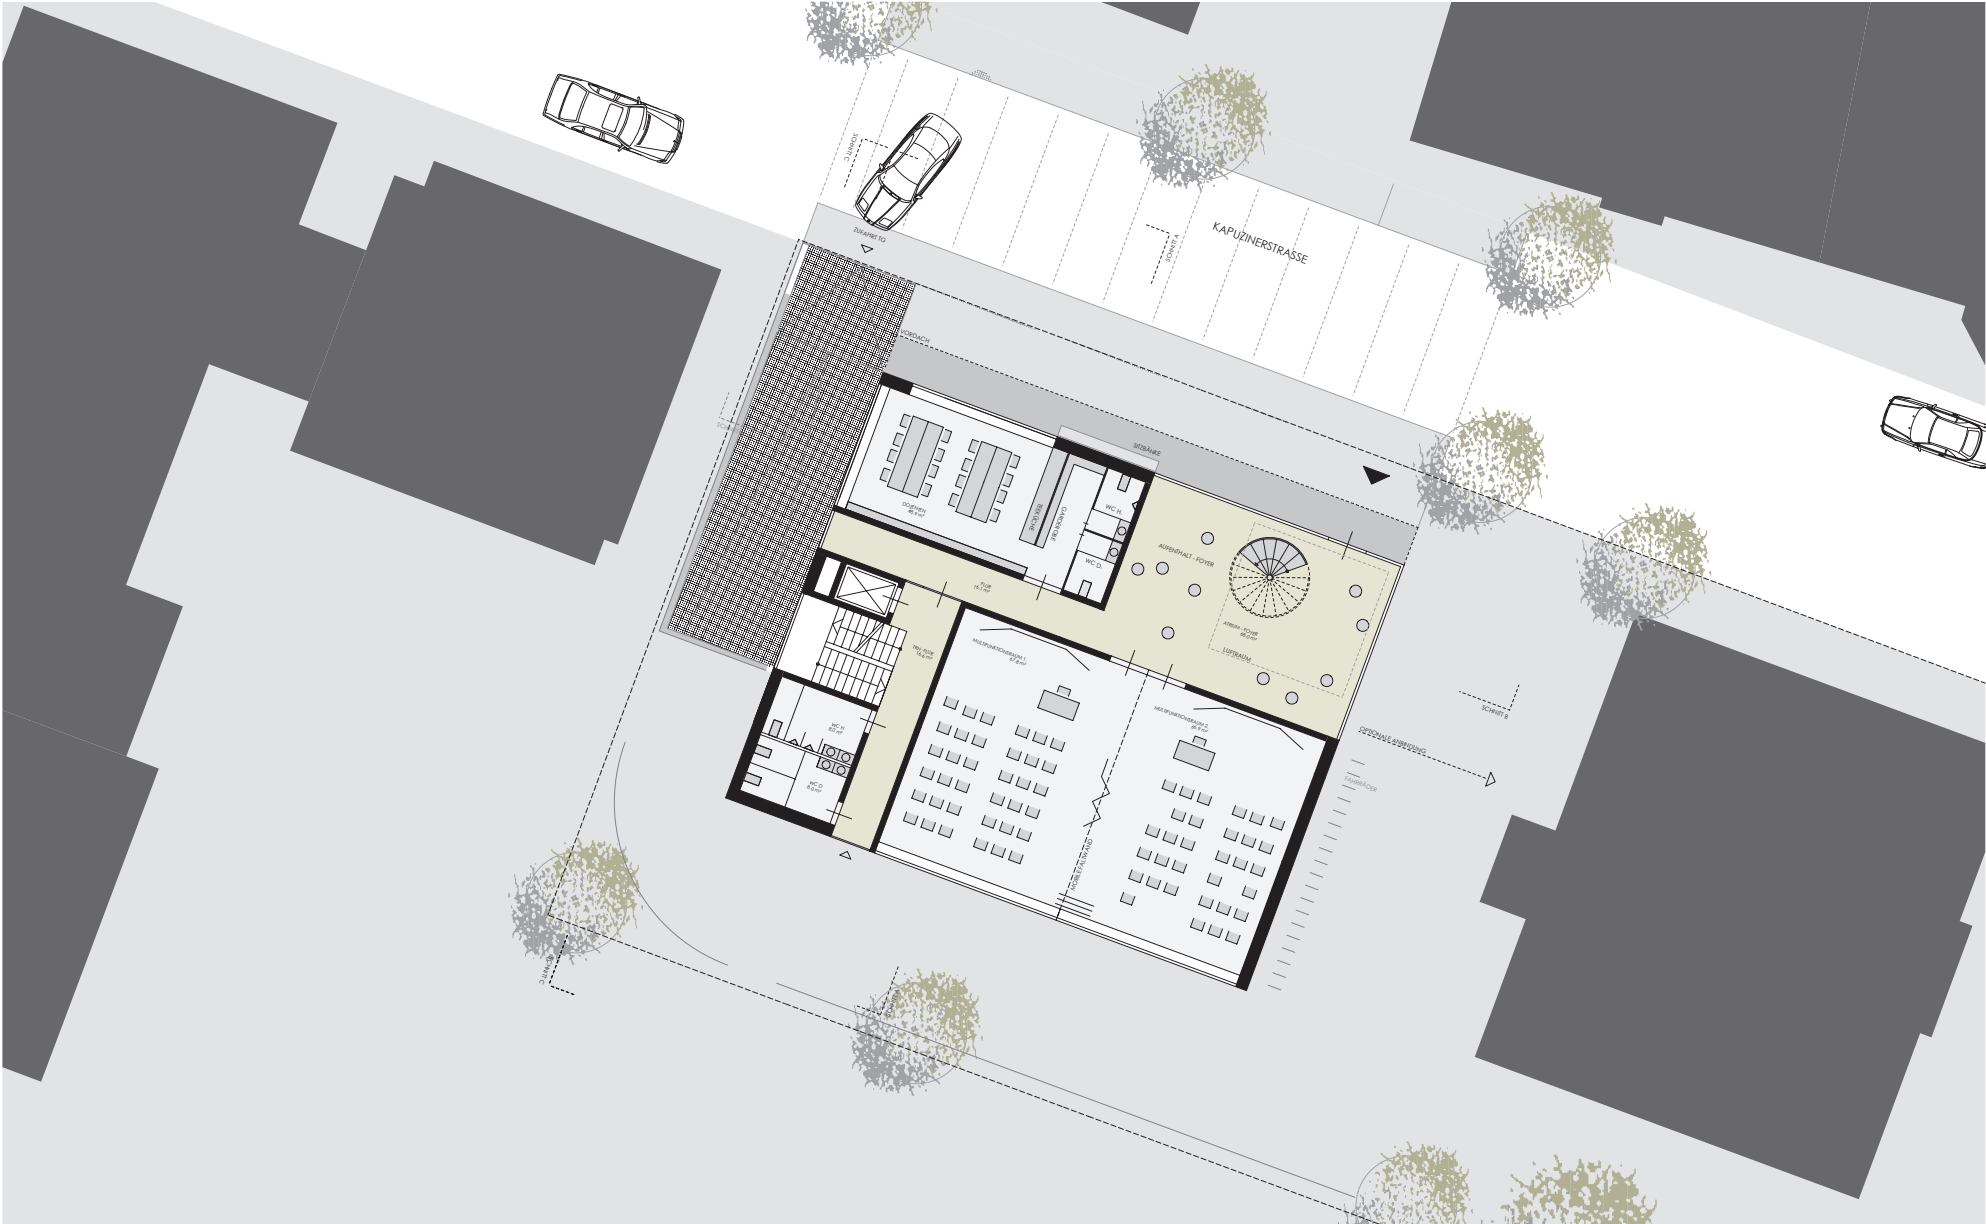

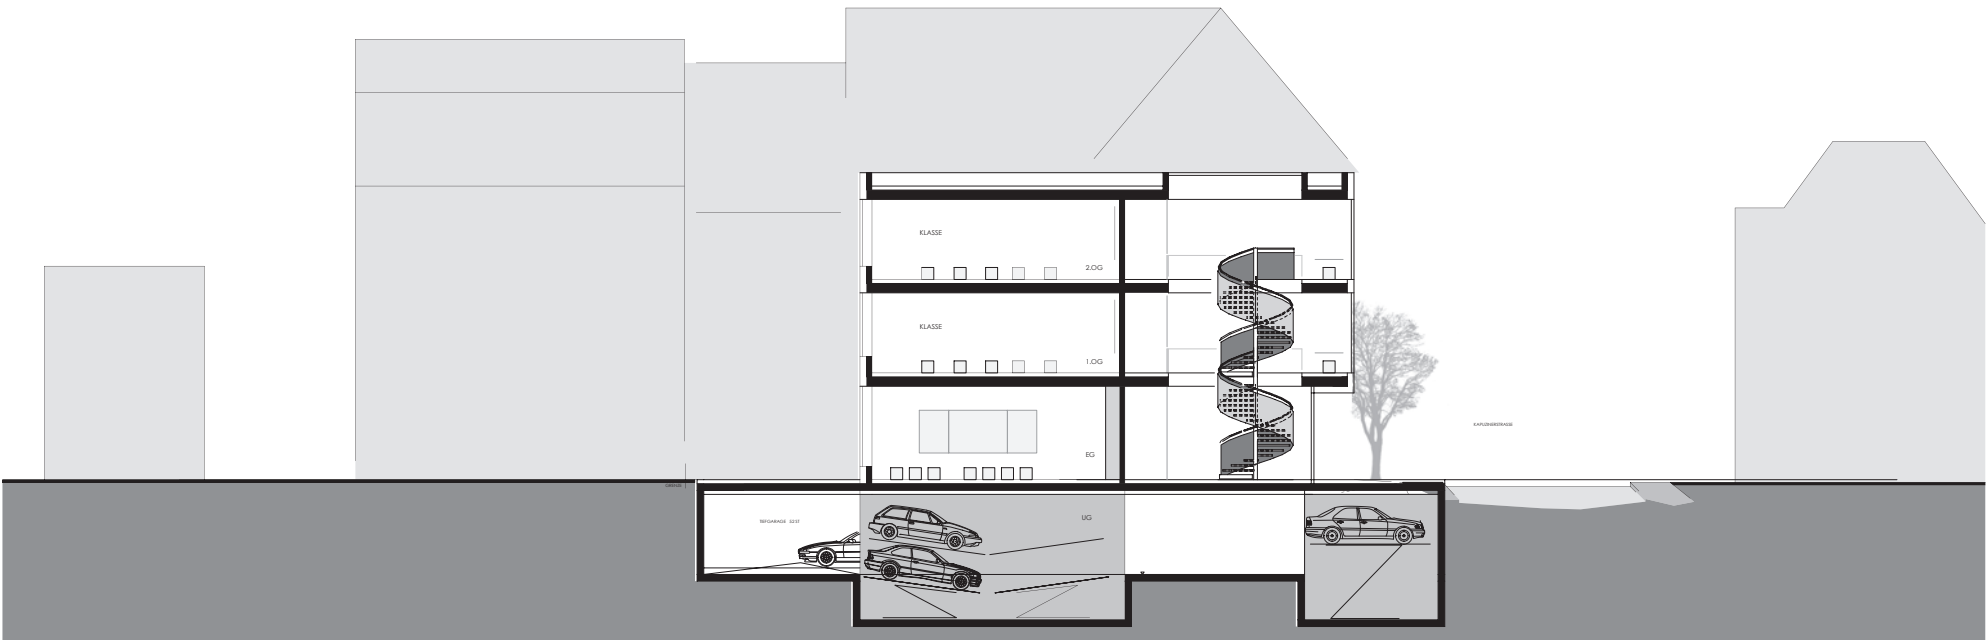




Architectural elevation drawing of a building facade. The central building features a brick facade and large windows. To its left is a white building with a gabled roof. To its right is a large, light-colored building with a flat roof. The foreground shows a street with trees, people, and a car. The text "KAPUZINERSTRASSE" is visible on the ground line.

PLÖSSER
ARCHITEKTEN
STADTPLANER

IFSB - NEUBAU AM INSTITUT FÜR SOZIALE BERUFE RAVENSBURG



2.OG 1:100



ANSICHT SÜD 1:100




ANSICHT OST 1:100

IFSB - NEUBAU AM INSTITUT FÜR SOZIALE BERUFE RAVENSBURG



1.OG 1:100

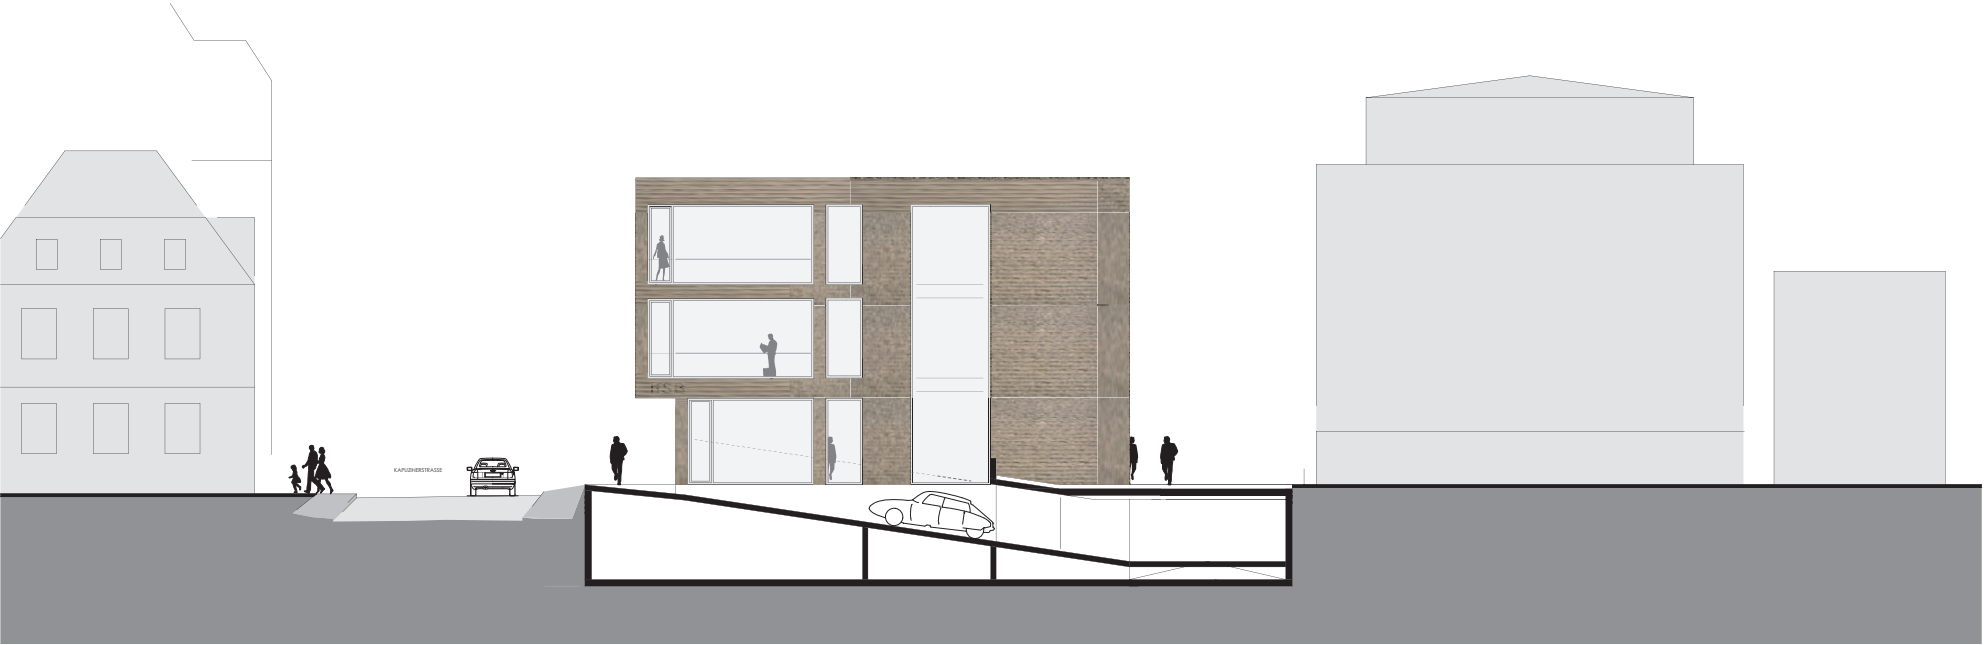

SCHNITT C 1:100



ANSICHT WEST 1:100

IFSB - NEUBAU AM INSTITUT FÜR SOZIALE BERUFE RAVENSBURG



2.OG 1:100



ANSICHT
SÜD 1:100



ANSICHT
OST 1:100