

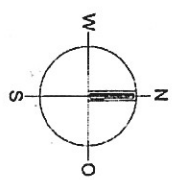



Erdgeschoss M 1 : 50

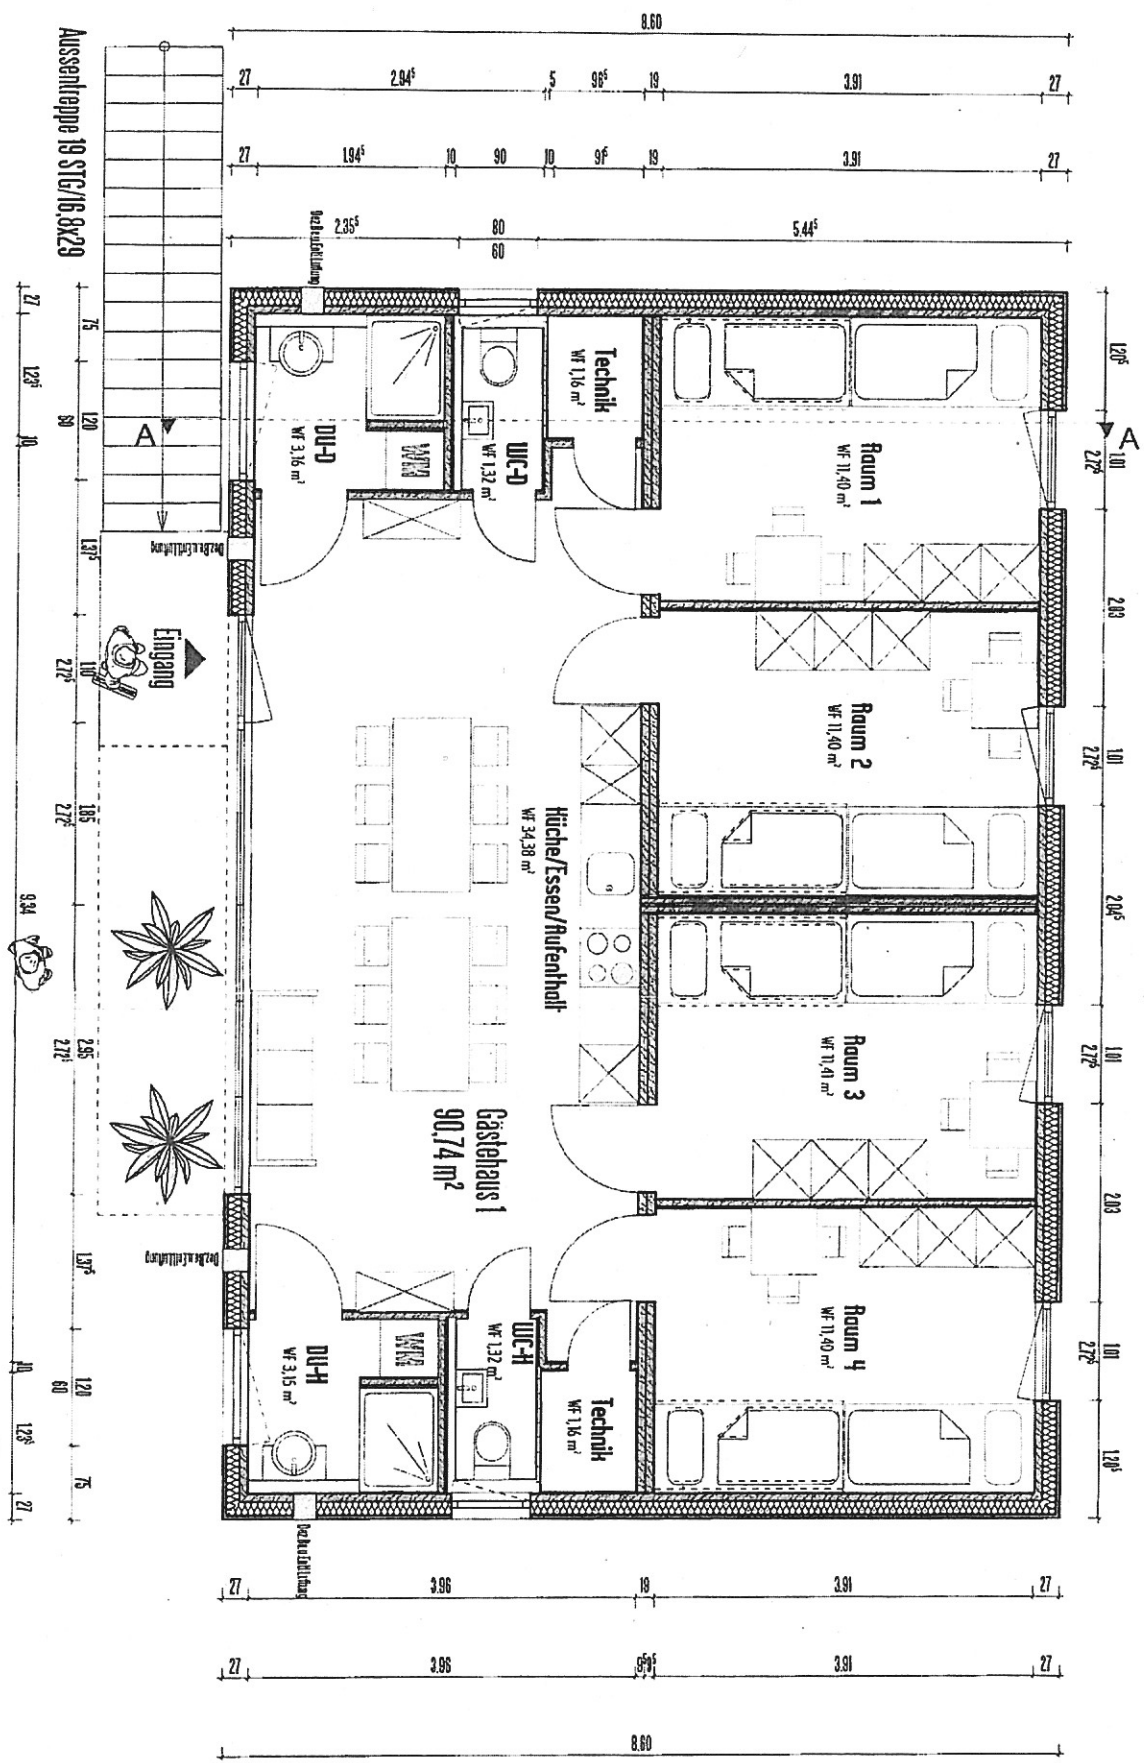

Aussentreppe 19 StG/16.8x2.9

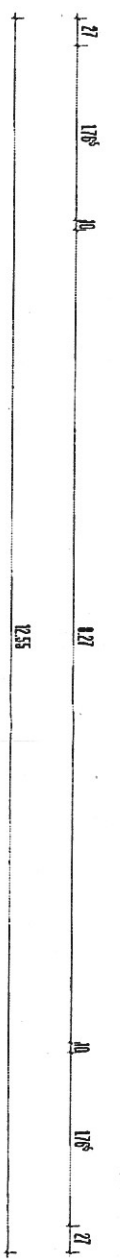

Erdgeschoss M 1 : 50

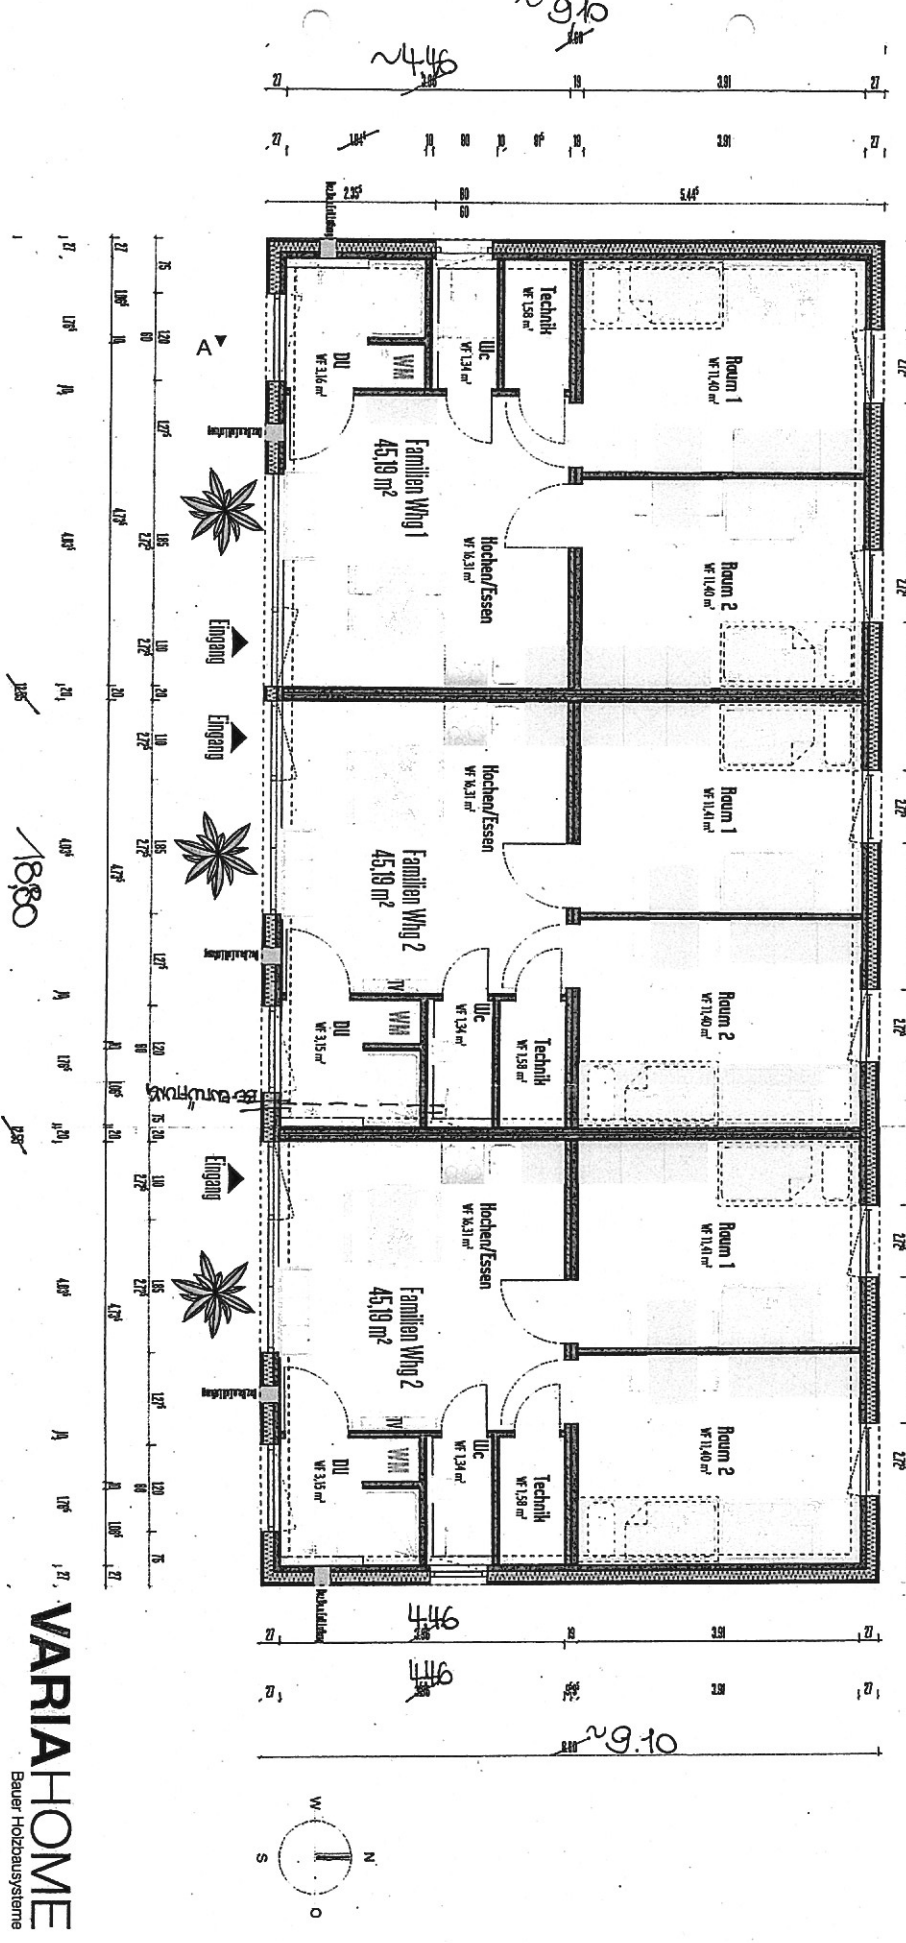

VARIAHOME
 Bauer Holzbausysteme